

# STRUCTURE NUMBER PLACEMENT DETAIL

STATE	PROJECT NUMBER	SHEET NO.	TOTAL SHEETS
GA.	CSMSL-0006-00( 478)	30	43

## POLE LABEL DETAIL EXAMPLE #1

NAV  
X/X  
2  
6  
2  
7  
3

TOP LINE ALWAYS "NAV" FOR NAVIGATOR


LETTER (6) DESIGNATING THE HIGHWAY AND TRAFFIC DIRECTION WHERE THE POLE IS LOCATED. A "FORWARD SLASH" SEPARATOR IS REQUIRED WHEN TWO LETTERS ARE NEEDED.

THE MILE LOG OF THE POLE TO THE HUNDREDTHS PLACE, WITH A HORIZONTAL LINE INSTEAD OF A DECIMAL POINT.

SAMPLE LABEL  
FORMAT

## LABEL PLACEMENT EXAMPLE #2


CAMERA(S) ON POLE LOCATED OFF  
RIGHT SHOULDER OF FREEWAY

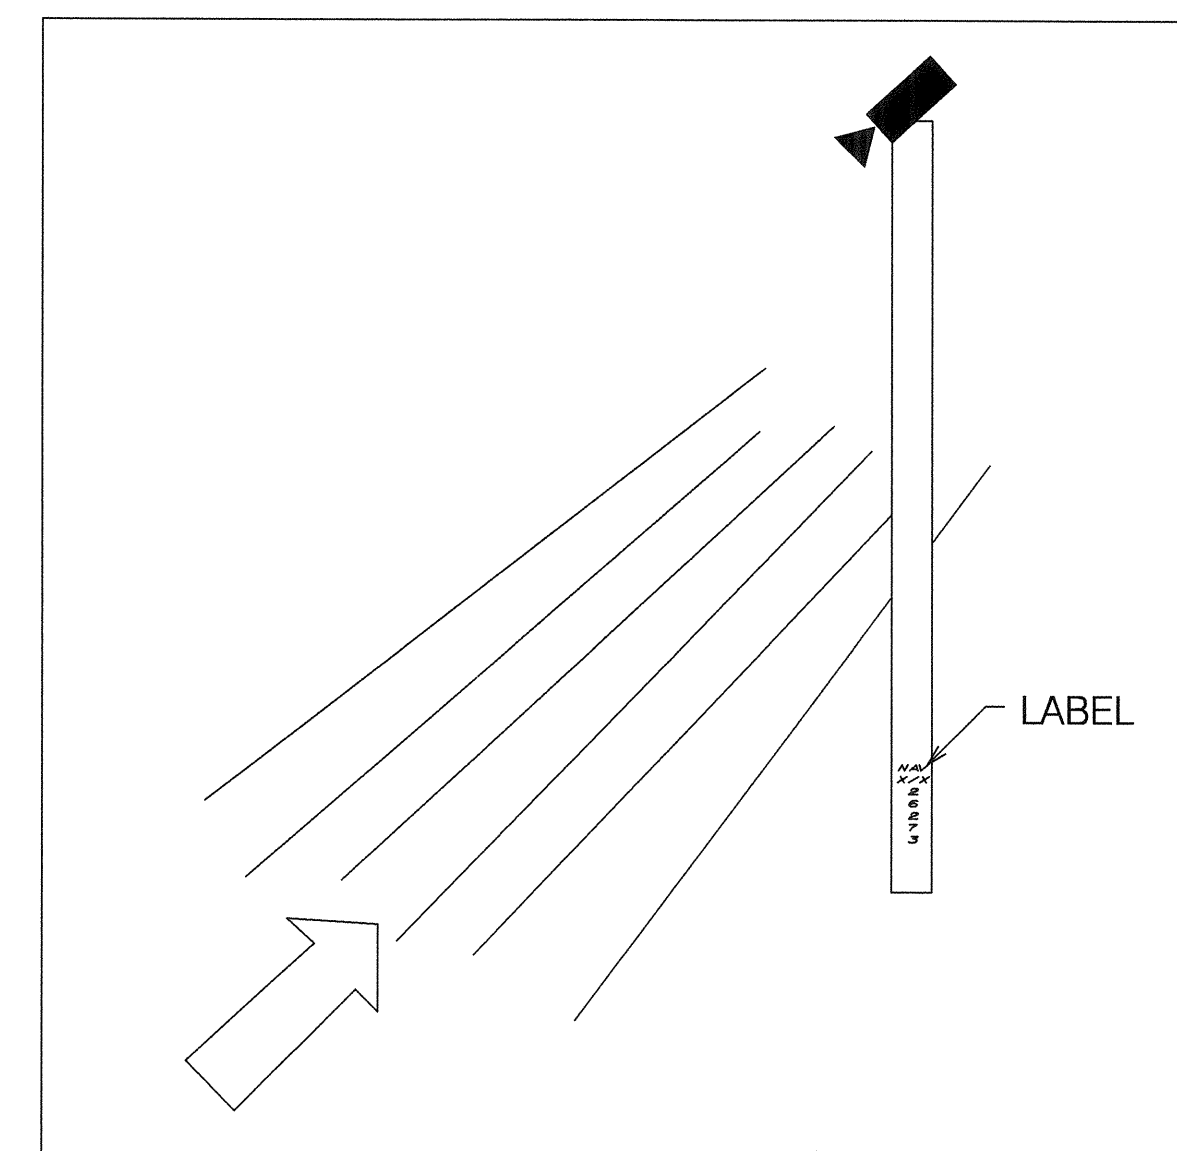

EXAMPLE:  
CAMERA POLE LOCATED ON THE RIGHT SHOULDER OF I-75  
NORTHBOUND AT MILEPOST 27083 WITH LABEL "NAV C 270-83".  
LABEL IS PLACED ON THE FRONT FACE OF THE POLE FACING  
ONCOMING TRAFFIC.

## LABEL PLACEMENT EXAMPLE #3

CAMERA(S) ON TUBULAR EXTENSION ATTACHED  
TO RIGHT SIDE OF A STRUCTURE

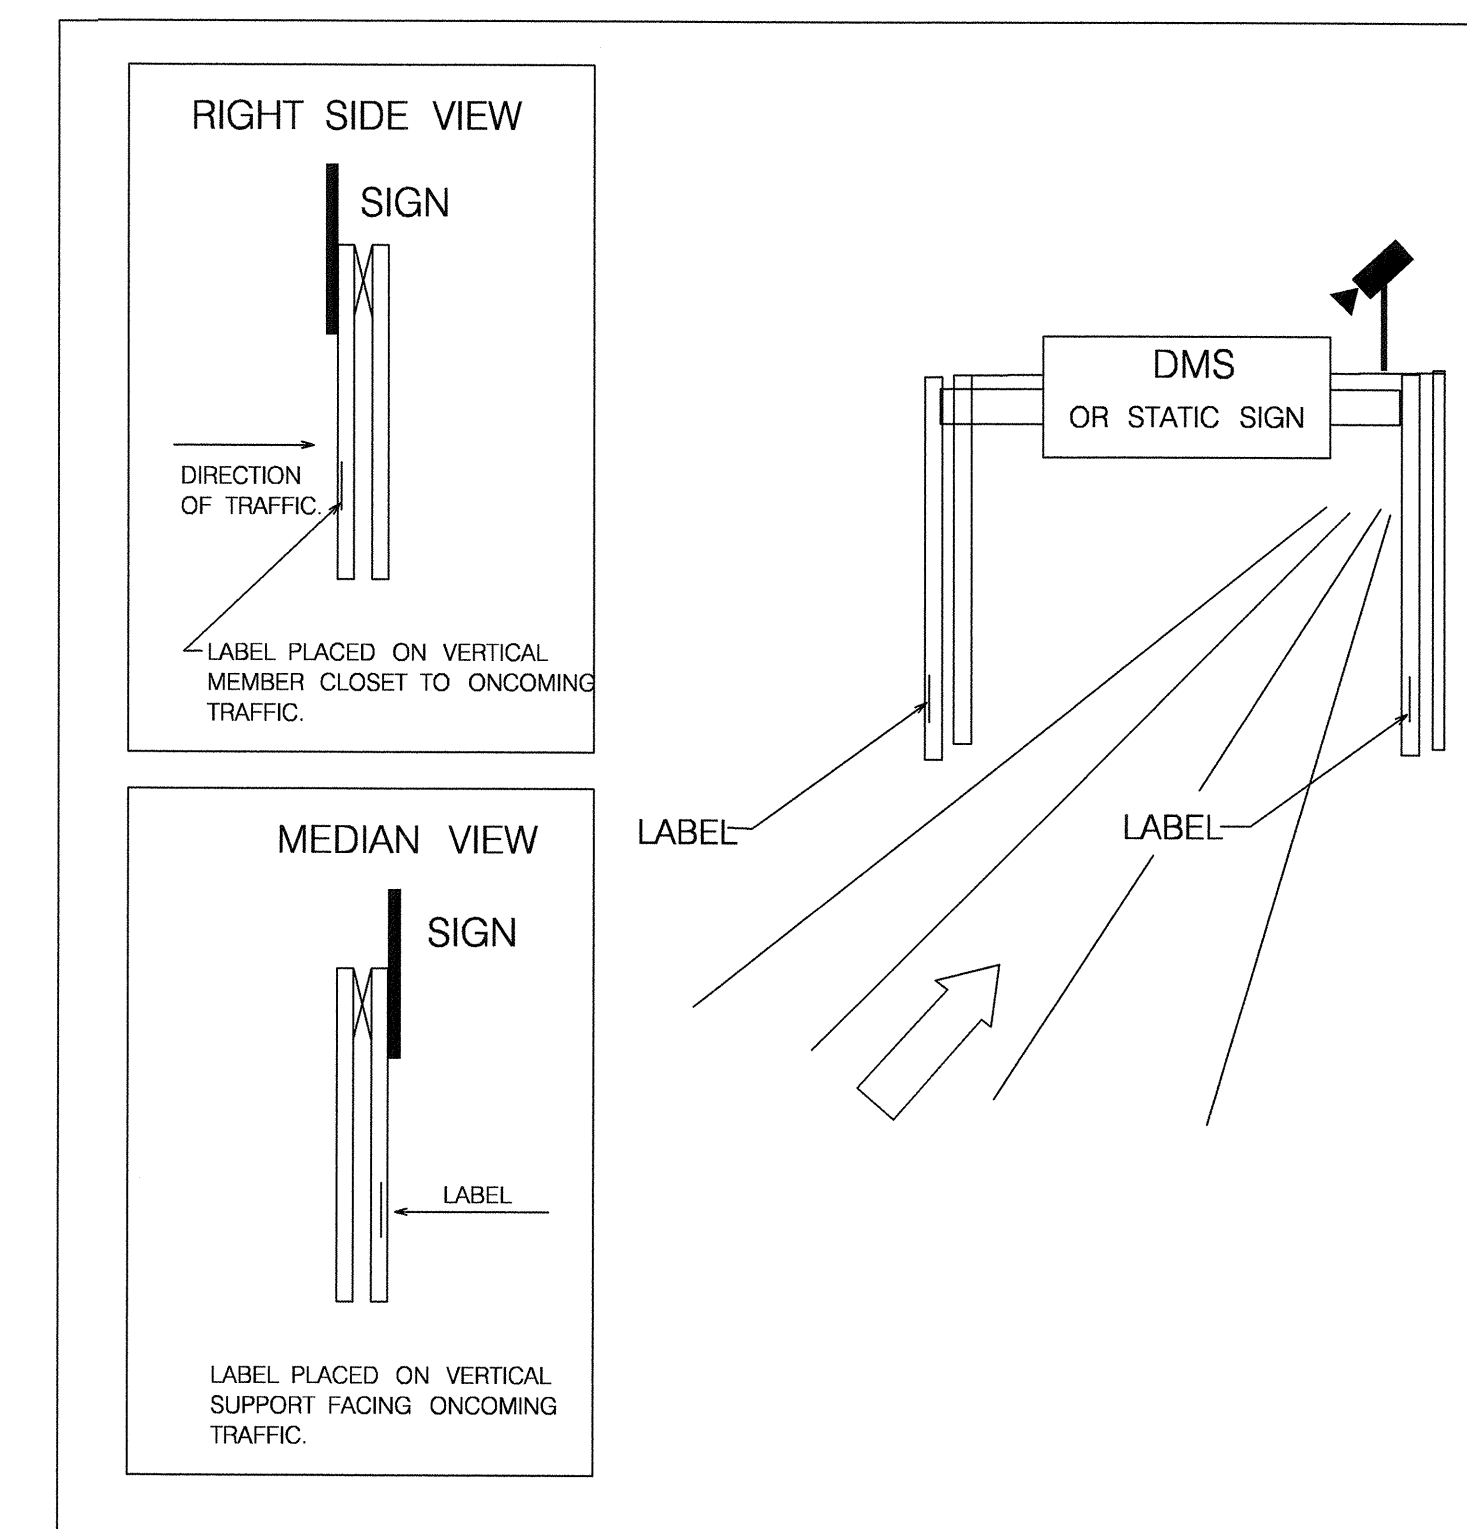

EXAMPLE:  
A SIGN BRIDGE ON I-75 NORTHBOUND AT MILEPOST 270.83 WITH DEVICE(S)  
NEAR THE RIGHT VERTICAL SUPPORT WILL HAVE THE FOLLOWING LABELS  
AFFIXED. RIGHT SIDE LABEL WILL BE: "NAV C 270-83". LEFT SIDE  
LABELS WILL BE "NAV C/D 270-83". BOTH LABELS WILL BE PLACED ON  
THE MEDIAN VERTICAL SUPPORTS FACING TRAFFIC.

STATE OF GEORGIA  
DEPARTMENT OF TRANSPORTATION  
OFFICE OF TRAFFIC OPERATIONS

ITS - CMS & SURVEILLANCE  
ENHANCEMENTS TO EXISTING SYS